


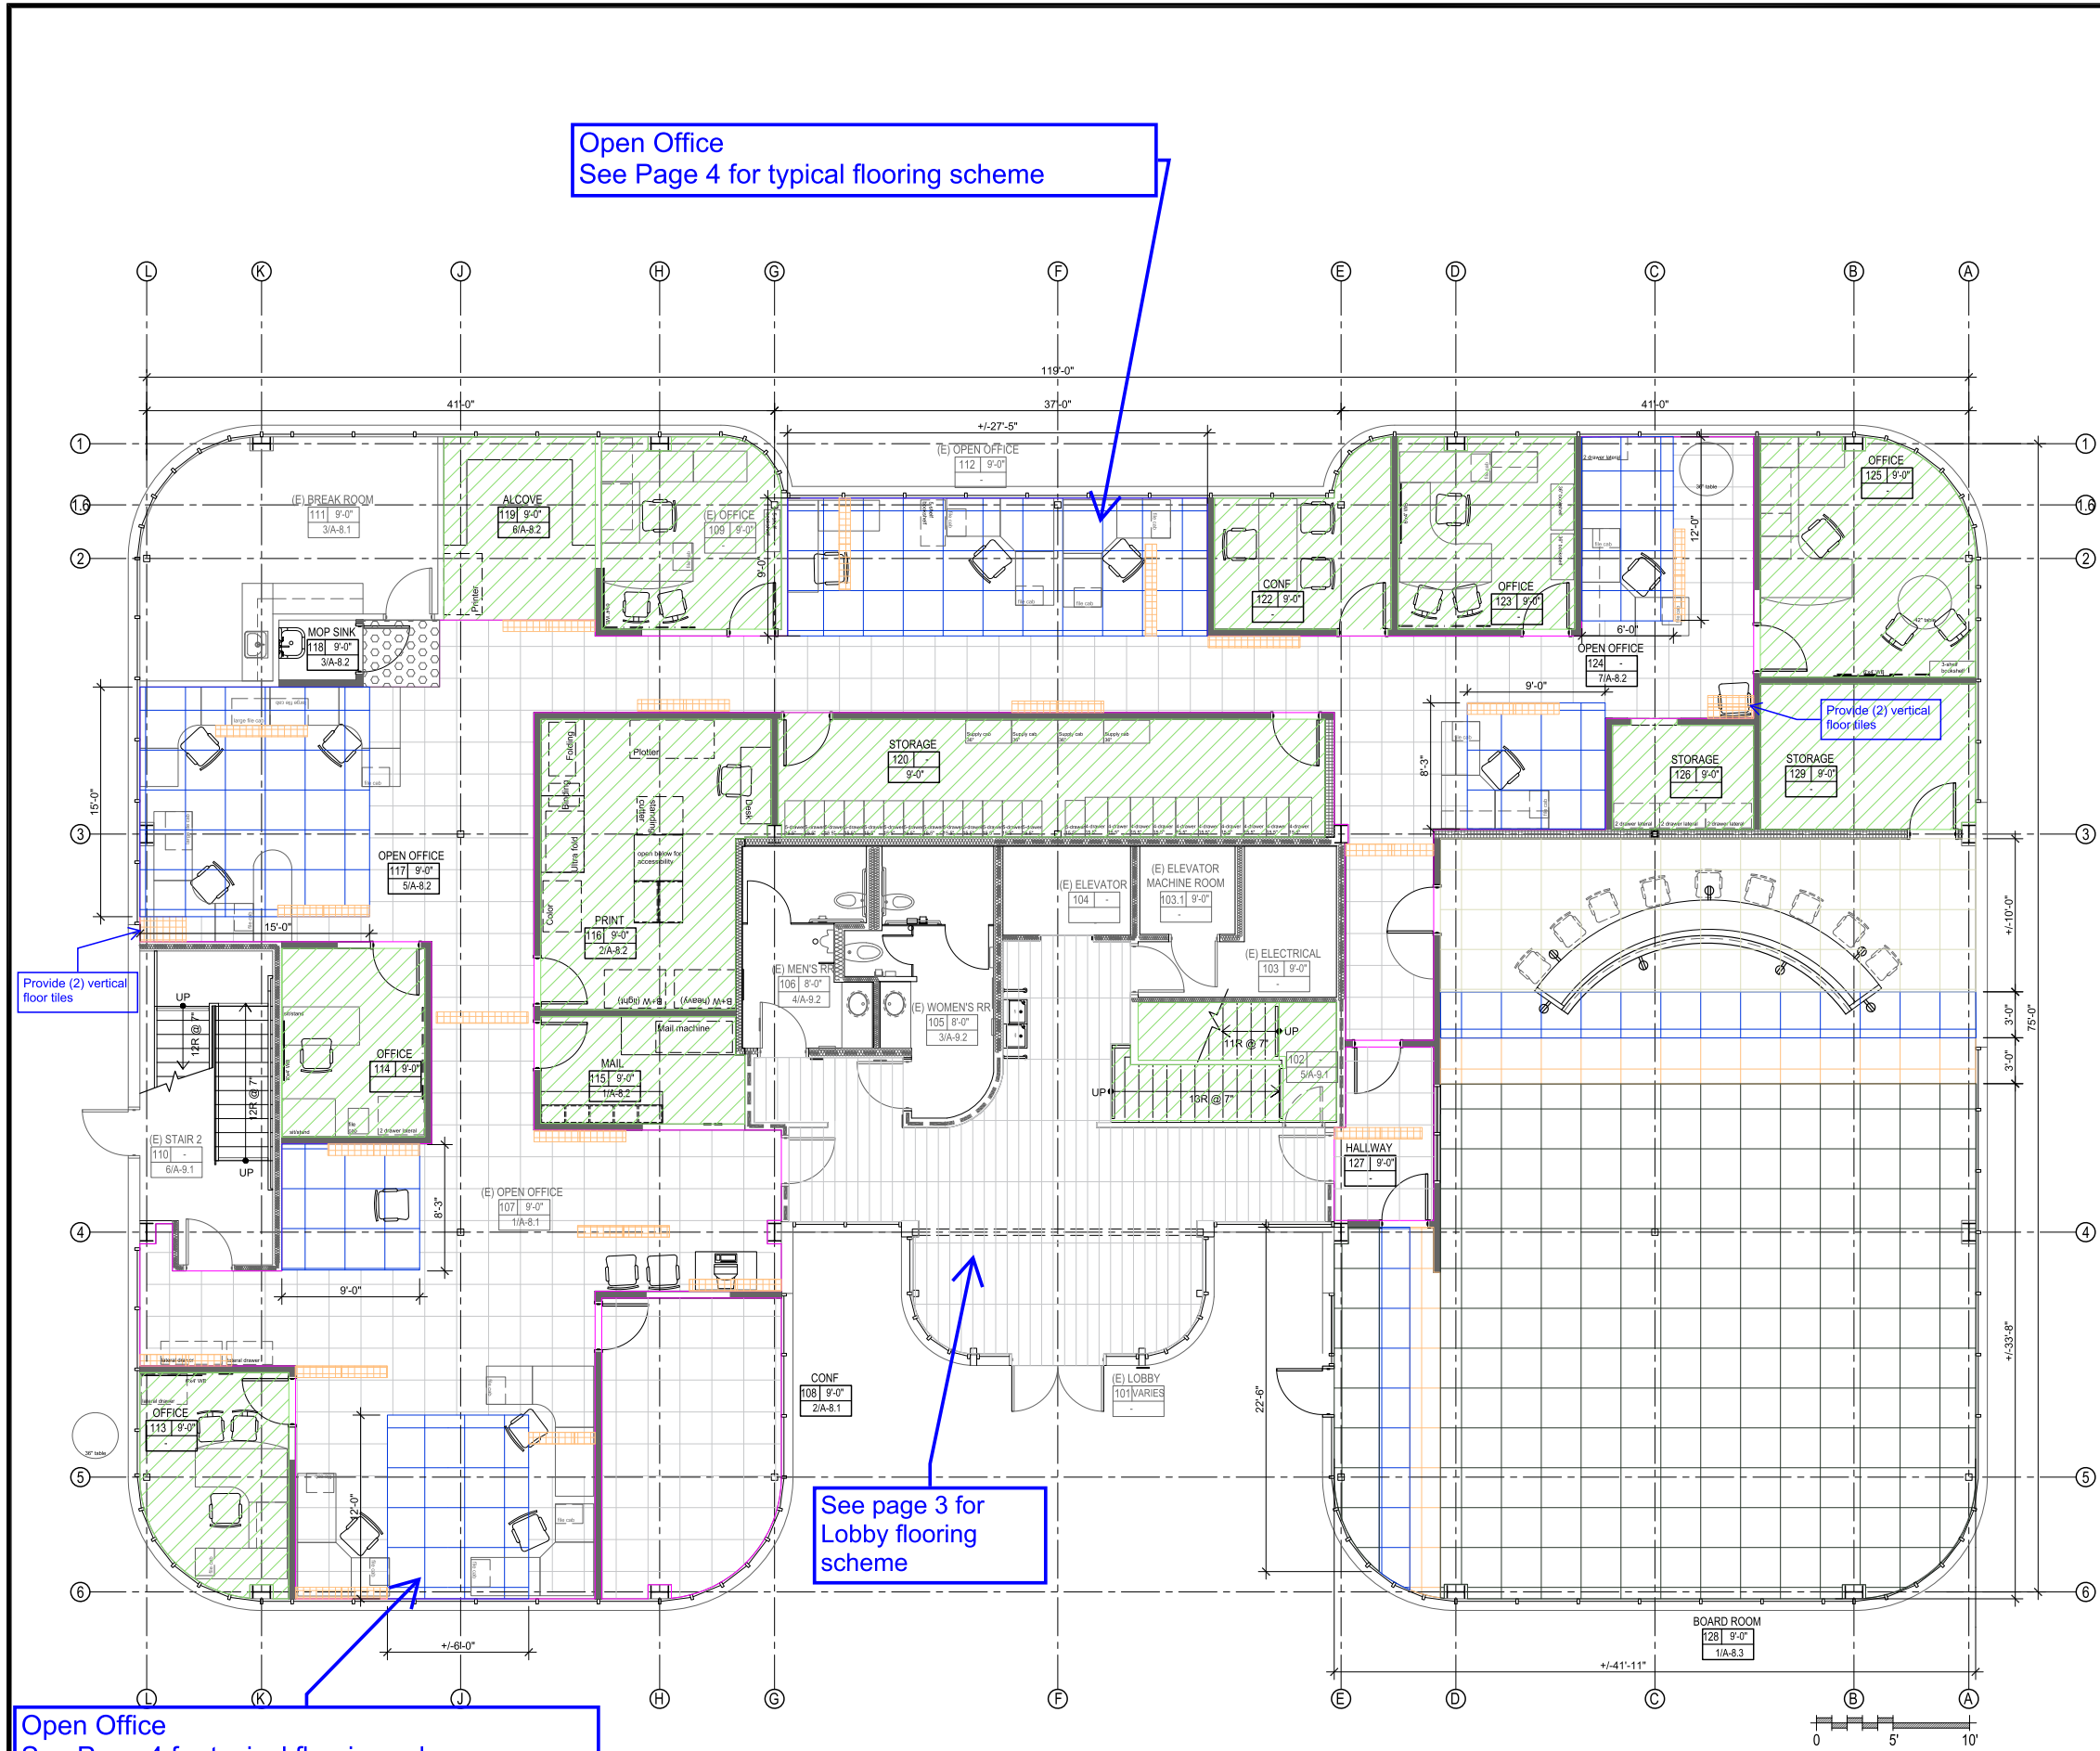

LEGEND

Lees Faculty
Greatest Charcoal carpet

LVT

Carpet tile
(see attached sheets for tile information)

Note: Provide (2) 9x36 floor tiles horizontally as shown, unless otherwise noted, typ.

VCT

Regulatory Agency Approval

DSA: 01 -120361 / File: 43-7

McKim Design Group
4595 Cherry Avenue, First Floor, San Jose, CA 95118
ph. (408) 927-8110 fax (408) 927-8112

Engineer Seal

Architect Seal

Project Title

DISTRICT OFFICE TI
981 RIDDER PARK DR
SAN JOSE, CA 95131

Client

BERRYESSA UNION SCHOOL DISTRICT
1376 PIEDMONT RD.
SAN JOSE, CA 95132

No	Revisions/Submissions	Date
1	DSA Submittal_V1	July 19, 2022
2	District/ CM Comments	Oct. 6, 2022
3	Addendum No. 3	Oct. 21, 2022
4	Addendum No. 4	Oct. 26, 2022

Drawing Title

**FLOOR PLAN
FIRST FLOOR
(FLOORING FINISH)**

Project No.	Date
2203	July 19, 2022

Drawing Number
CD A-3.3



Client

No	Revisions/Submissions	Date
1	DSA Submittal_V1	July 19, 2022
2	District/ CM Comments	Oct. 6, 2022
3	Addendum No. 3	Oct. 21, 2022
4	Addendum No. 4	Oct. 26, 2022

Drawing Title

Project No.

Date	July 19, 2022
------	---------------

--	--

CD

A-3.4

 VCT

Open Office
See Page 4 for typical flooring scheme

Open Office
See Page 4 for
typical flooring
scheme


See page 3 for Lobby
flooring scheme

Open Office
See Page 4 for typical flooring scheme

1	FLOOR PLAN- SECOND FLOOR
---	--------------------------

Flooring
Page 2 of 6

3/16" = 1'-0"

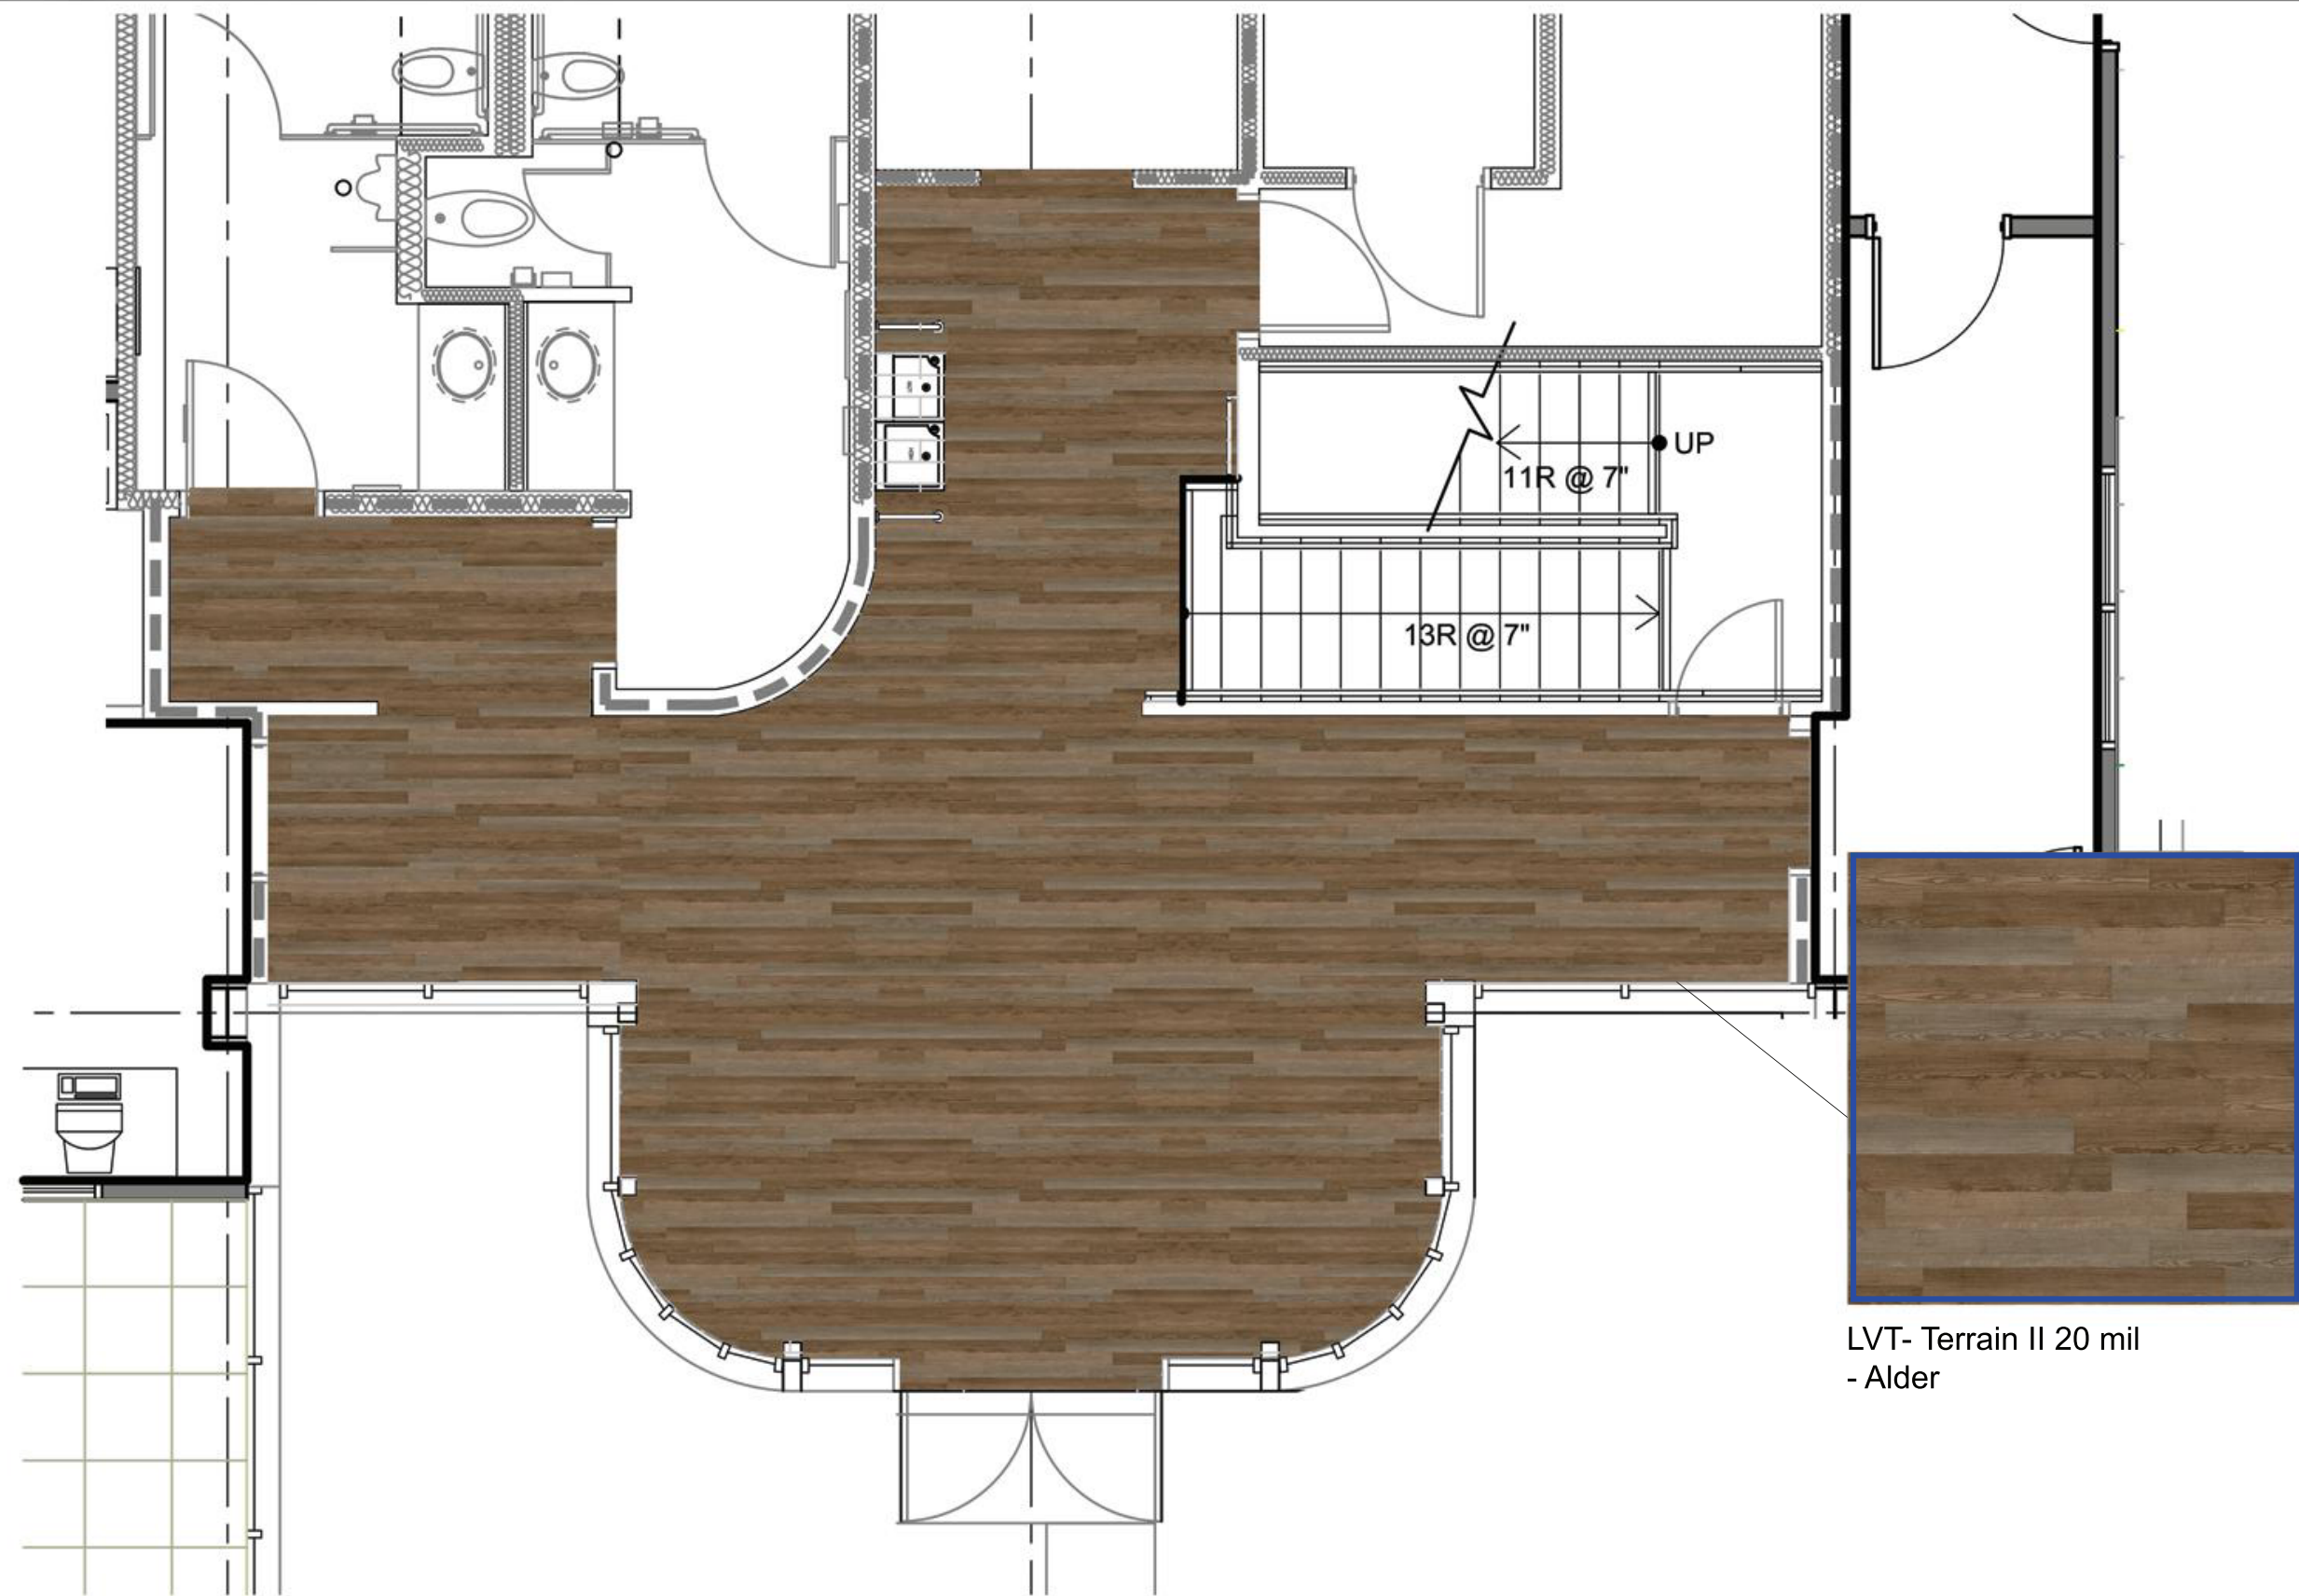

LVT-Terrain II 20 mil
- Nest

LVT- Terrain II 20 mil
- Alder



McKim Design Group
Planning - Design - Architecture
MDG: 2203, 11x8.5, 8.30.22

* Selected from Shaw Contract LVT

Flooring-Page 3 of 6

Lobby- First & Second Floor- Final
Berryessa Union School District- DO TI

Open Office




Carpet Tile 9x36
- Central Line
- Color-Skyline Cyan



Carpet Tile 9x36
- Color Form Tile
- Color-Imply



Carpet Tile 9x36
- Color Form Tile
-Color-Duplicity

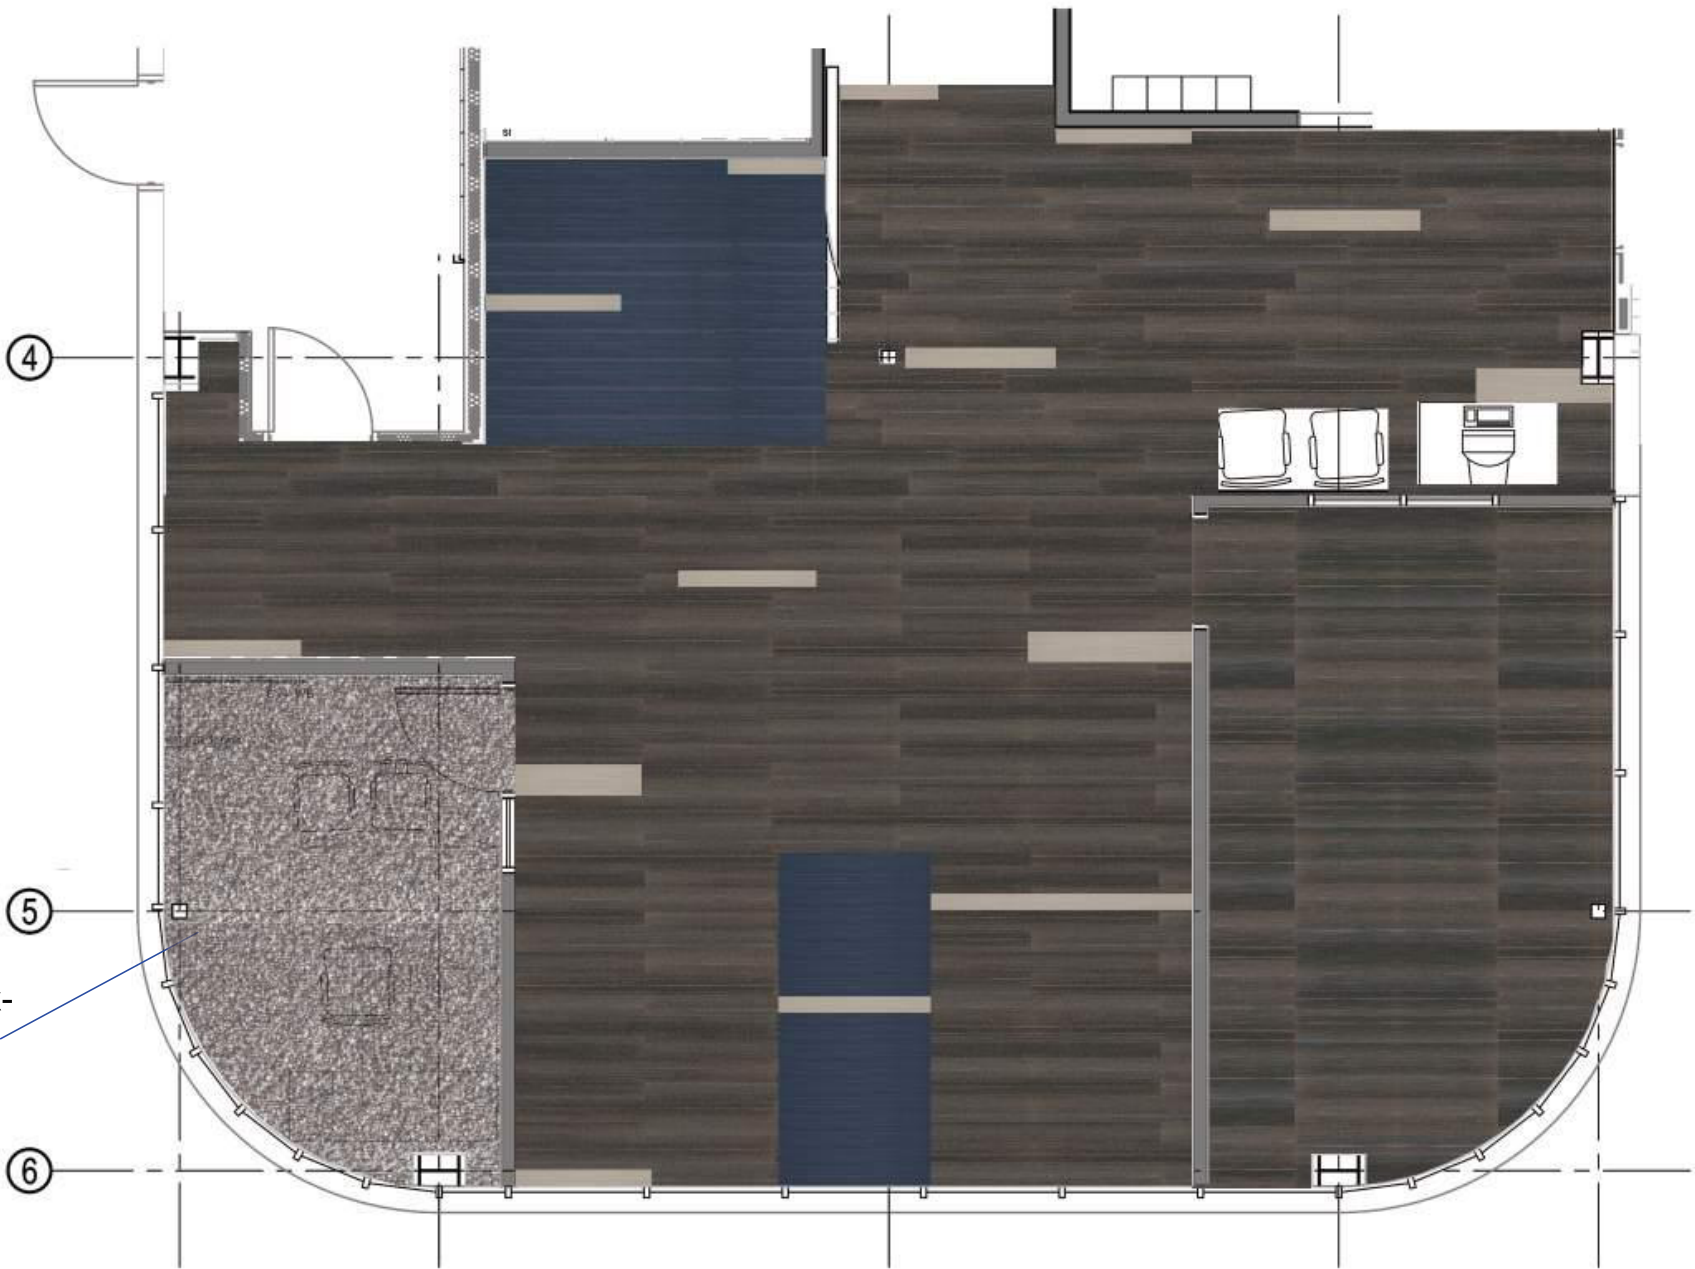


Lees faculty remix-
greatest charcoal



McKim Design Group
Planning - Design - Architecture
MDG: 2203, 11x8.5, 8.30.22

* Selected from Shaw Contract

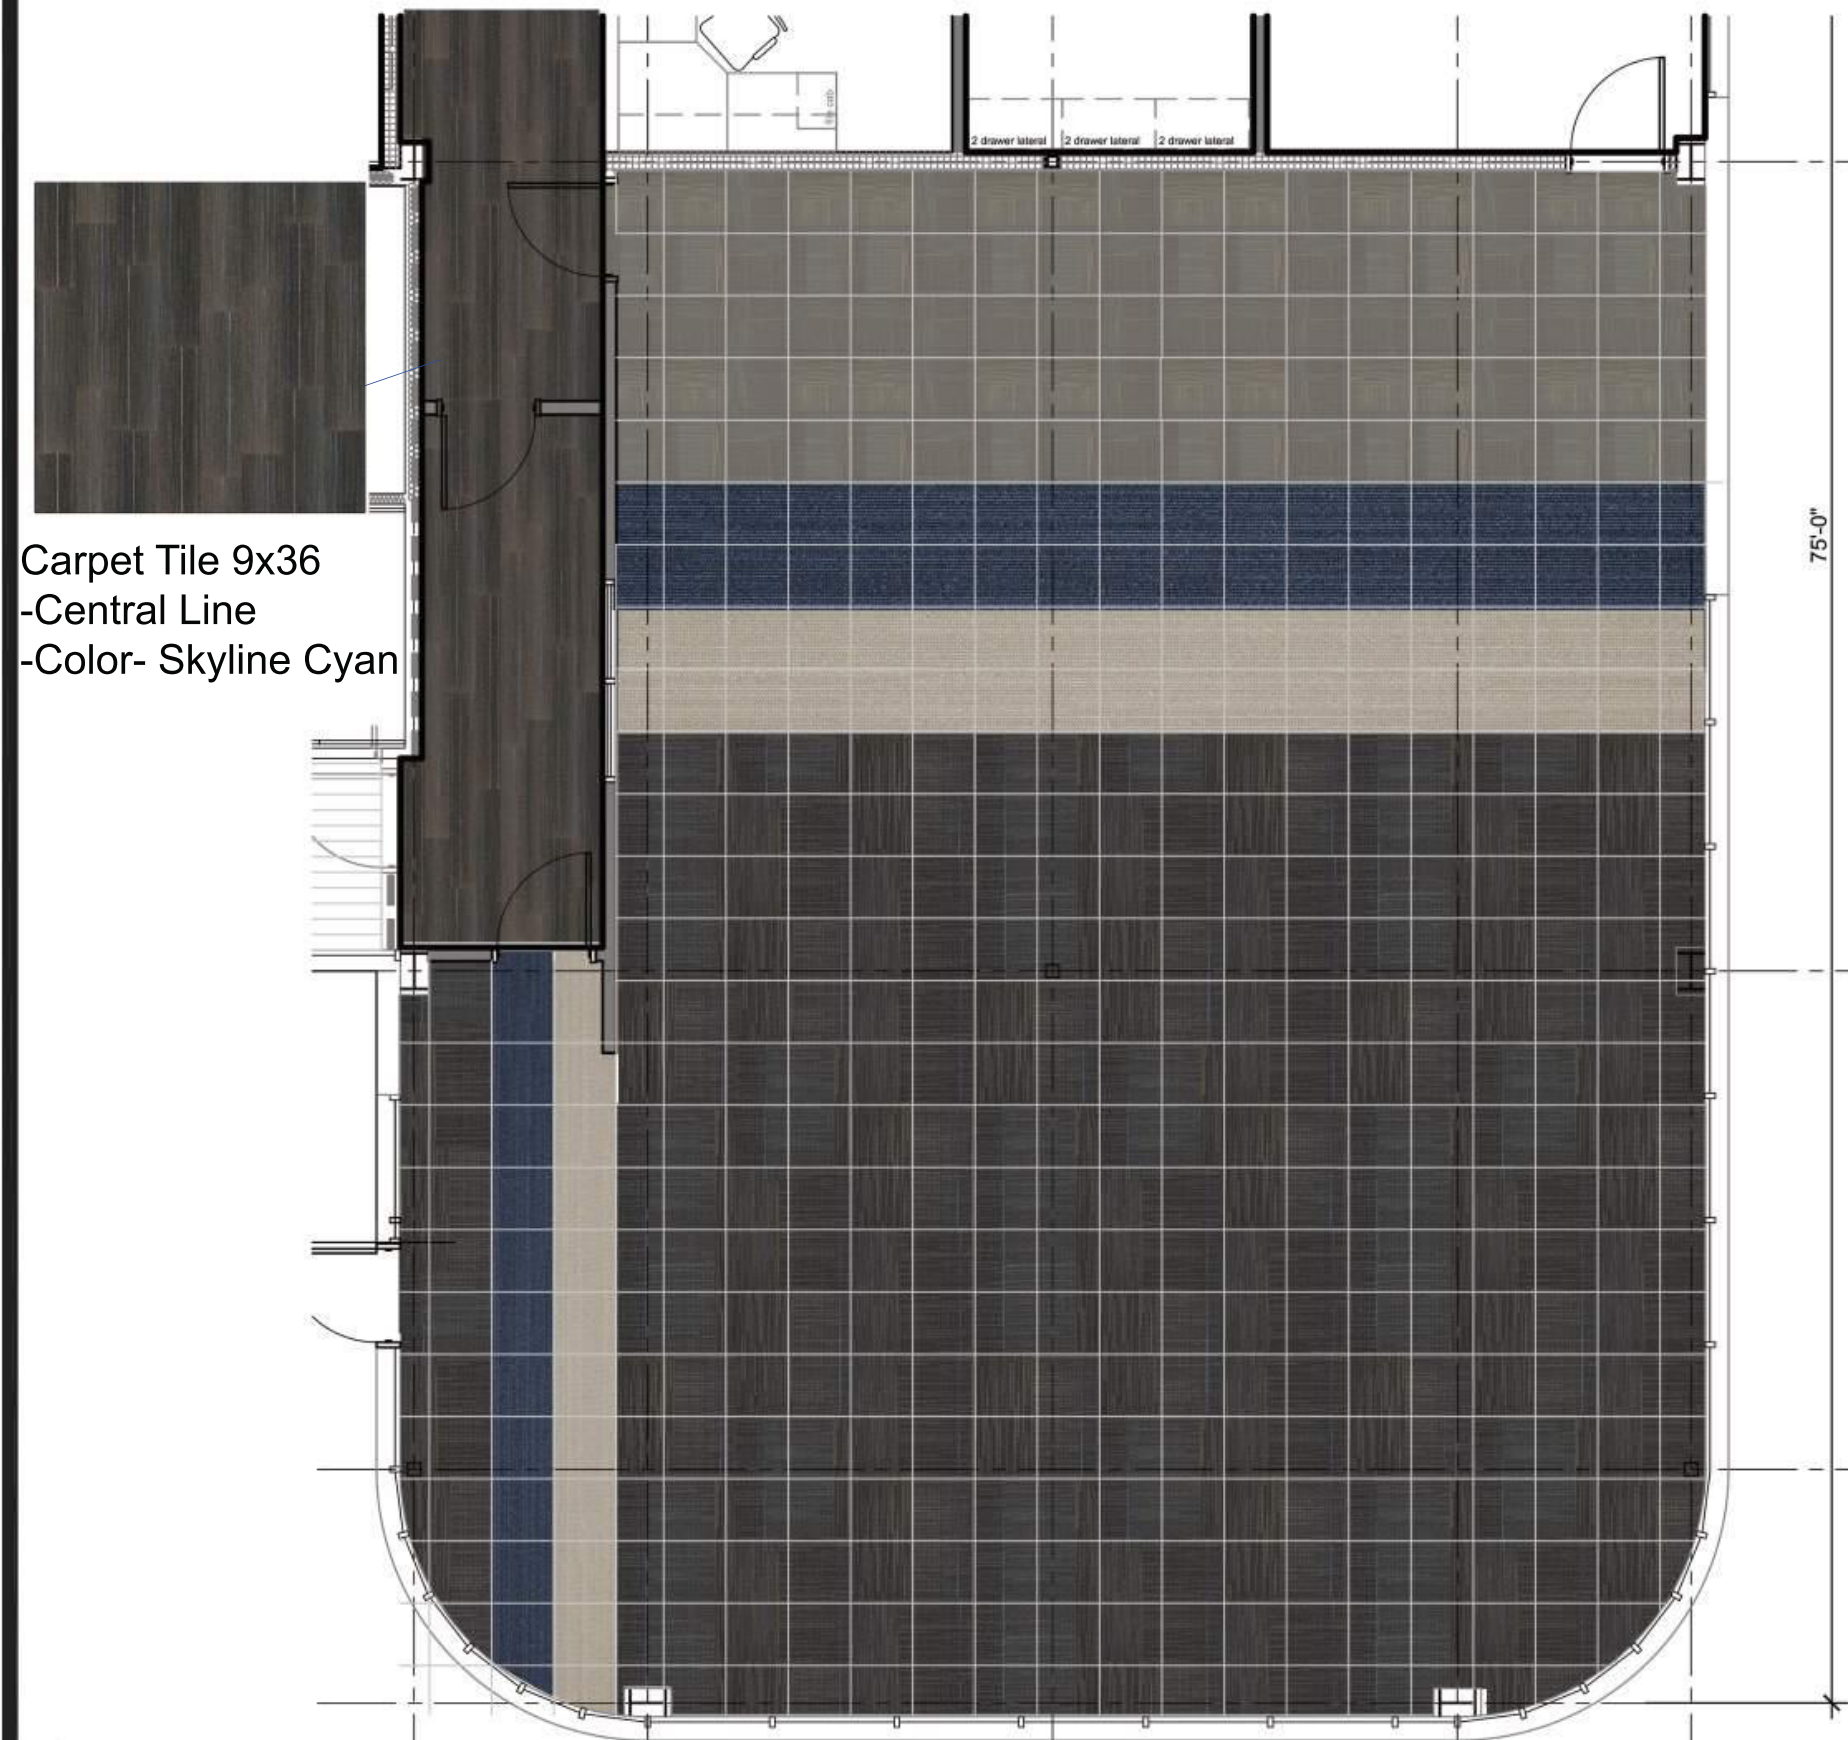

Carpet Tile 24x24
-Infinite
-Endless



Carpet Tile 9x36
-Color Form
-Duplcity (same accent color
proposed in open office areas)



Carpet Tile 9x36
-Color Form
-Imply (same accent color
proposed in open office areas)



Carpet Tile 24x24
-Infinite
-Encompass



McKim Design Group

Planning - Design - Architecture

MDG: 2203, 11x8.5, 8.30.22

* Selected from Shaw Contract

Flooring-Page 5 of 6

First Floor- Board Room- Final

Berryessa Union School District- DO TI



LVT 24x24
-Joy Square
-Color: Snooze



LVT 24x24
-Joy Square
-Color: Snow Day



Carpet tile 9x36
-Central Line
-Color Skyline Cyan

